


- Key**
- Extent of adopted highway maintainable at public expense
 - 15m x ICD tangent visibility splay
 - 90m SSD to give-way line
 - R=68.961m Roundabout entry deflection

Rev	Date	Details	Drawn by	Checked by
G	35/09/22	Proposal revised to compact roundabout	KPS	CE
F	27/06/22	Width of site access road amended	KPS	CE
E	20/06/22	Gateway feature relocated	KPS	CE
D	25/04/22	Amendments to footway and gateway feature	KPS	CE
C	16/02/22	Mill Road southern footway widened to address S1 RSA comments	CE	KPS
B	30/09/21	Mini roundabout relocated following comments	MP	KS
A	21/04/21	Junction access arrangement amended	LG	KS

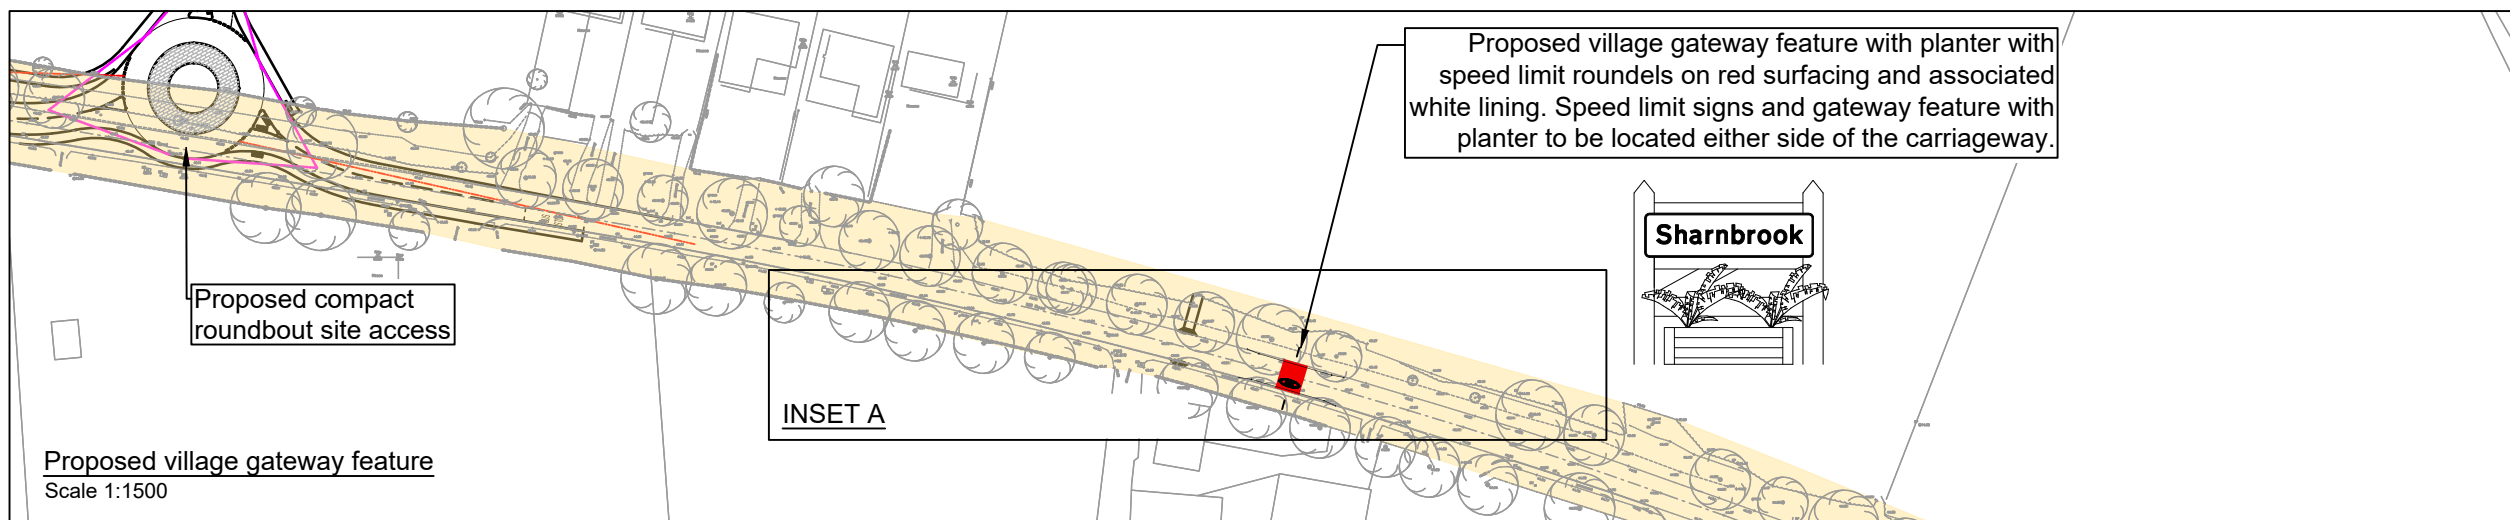


rappor

Infrastructure and environmental consultants

rappor.co.uk

CLIENT:
Bellway Homes Ltd & Redrow Homes Ltd

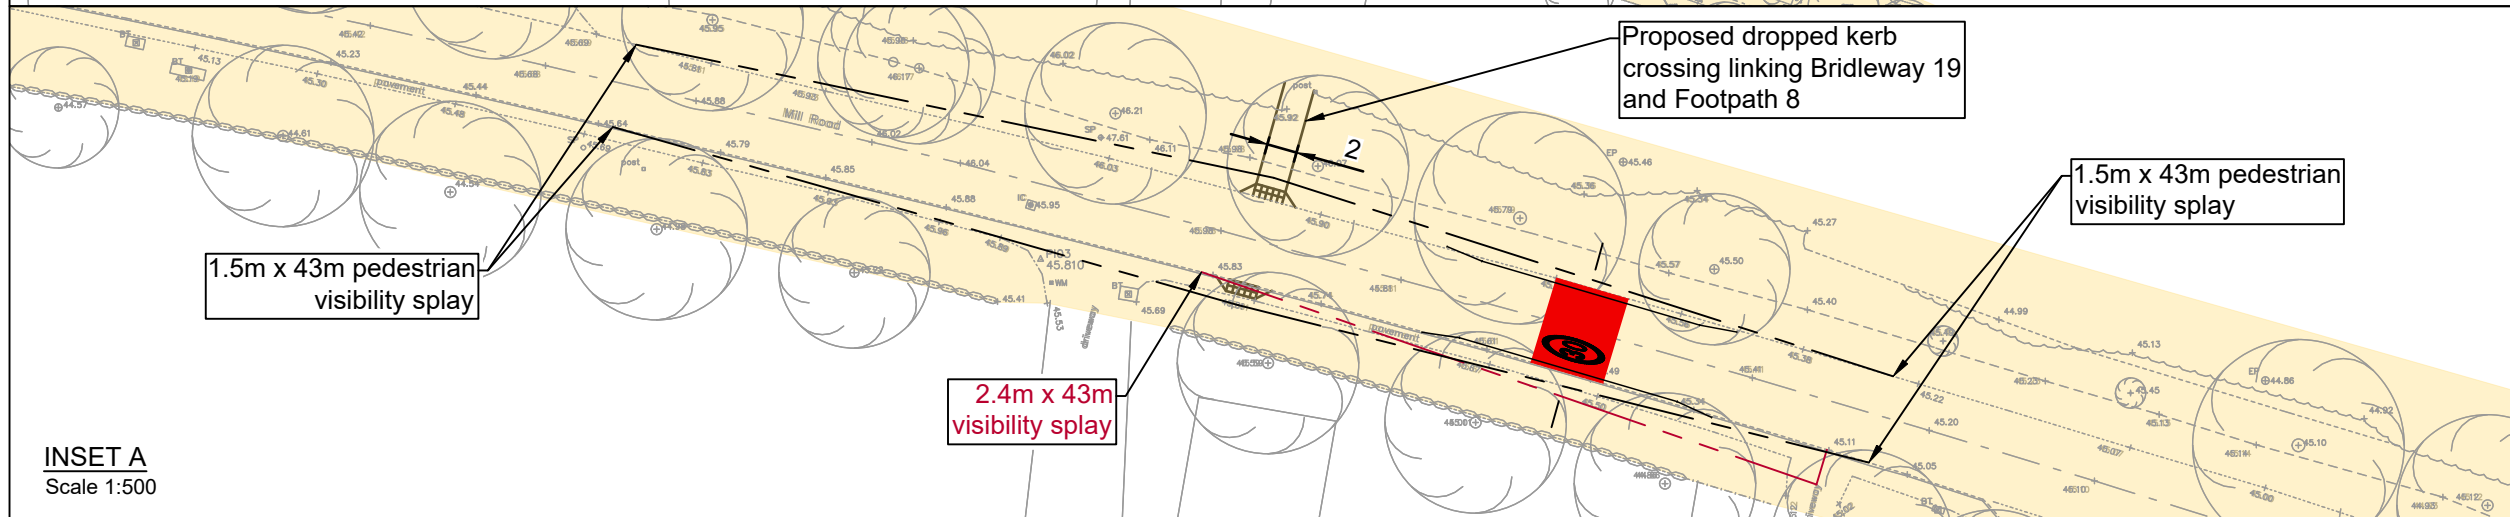

PROJECT:
**Land North of Mill Road
Sharnbrook
Bedfordshire**

TITLE:
**Proposed Means of Access
Mill Road - Compact
Roundabout and Traffic Calming**

STATUS:
Information

SCALE @ A3:	DATE:	DRAWN:	CHECKED:	APPROVED:
As shown	03.09.19	KS	CE	CE
JOB NO:	DRAWING NO:	REVISION:		
22-0309	SK01	G		